



CANERDAY, BELFSKY & ARROYO  
ARCHITECTS INC.



April 18<sup>th</sup>, 2012

# Collegewide Masterplanning **Midtown Center**





**+ Site Location**


**+ Site Analysis**

**+ Master Plan**






## Site Location

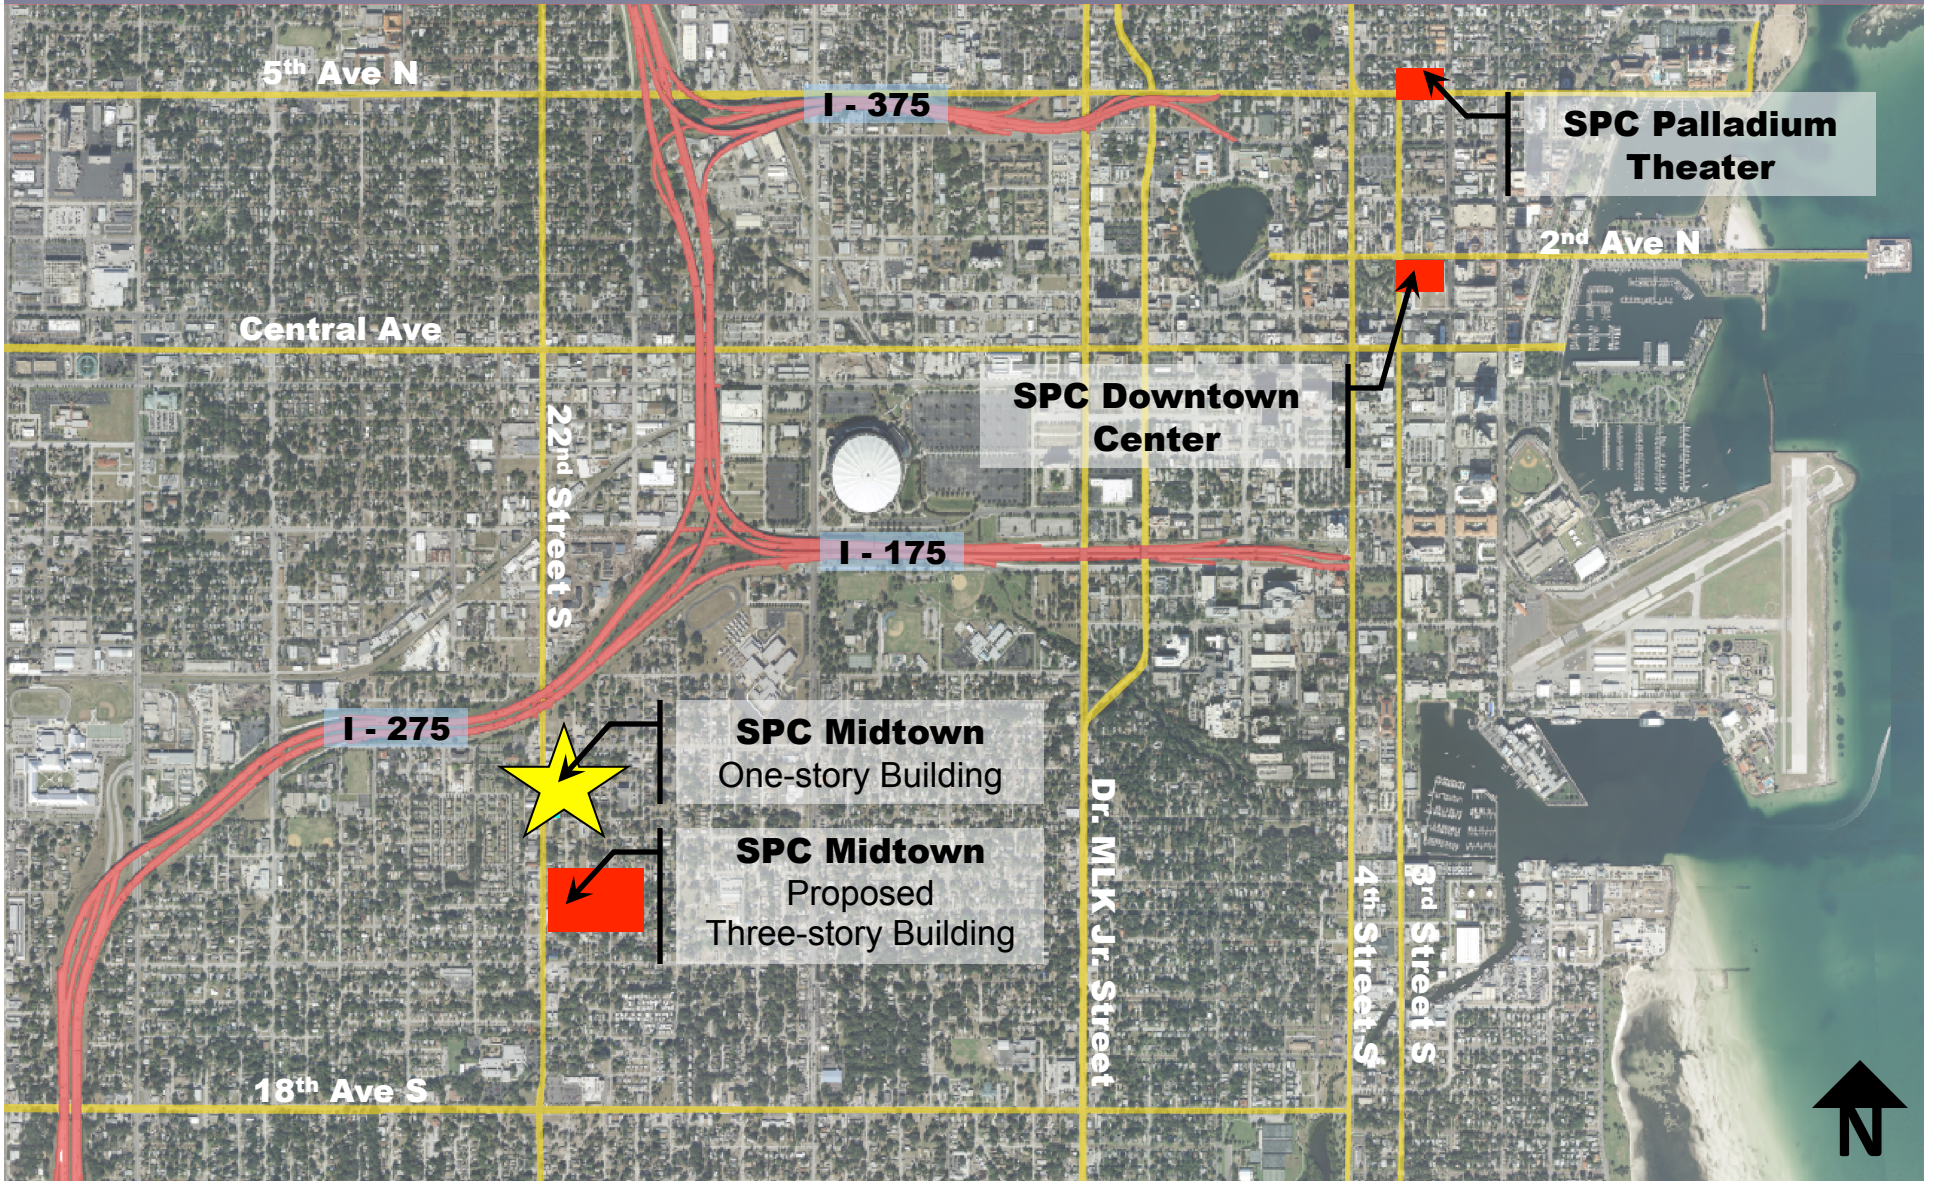




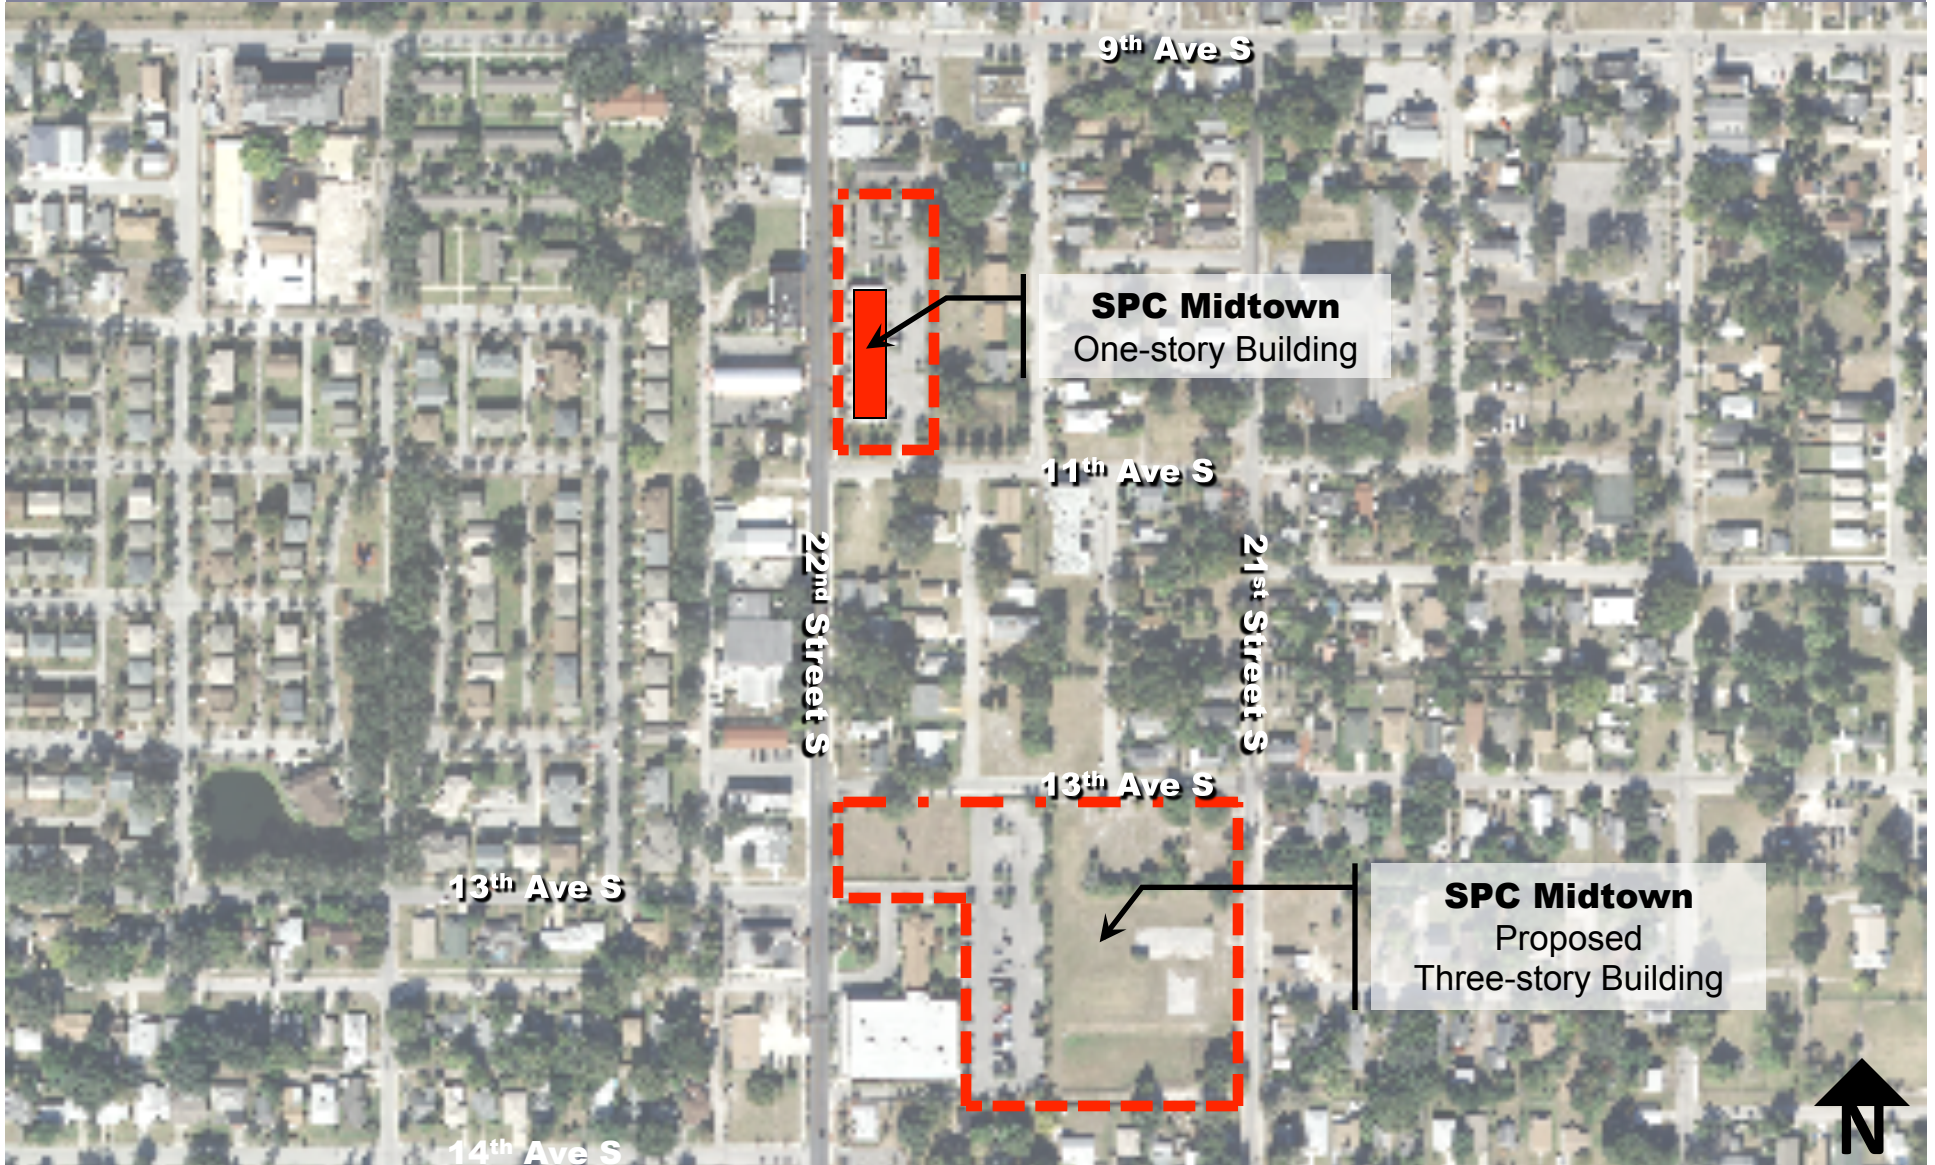



**Existing Plan  
Center of Achievement Building**

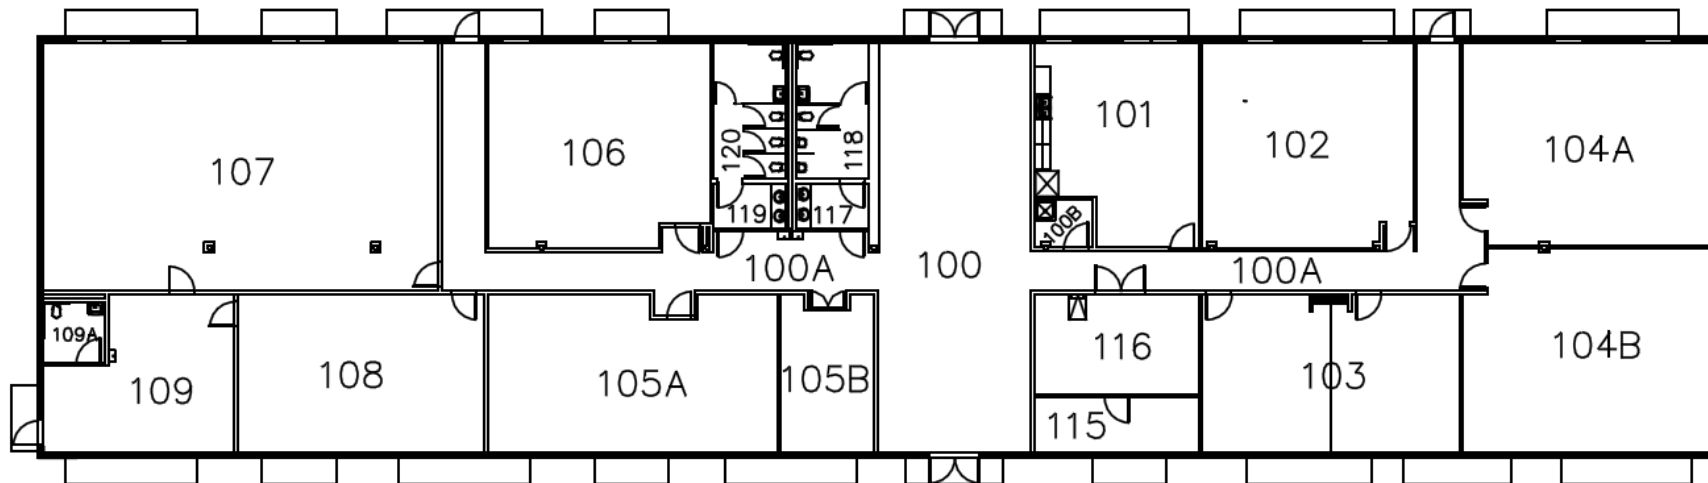


Existing Conditions

152 Student Stations

7,490 Net Sq Ft

6,746 Net Assignable Sq Ft

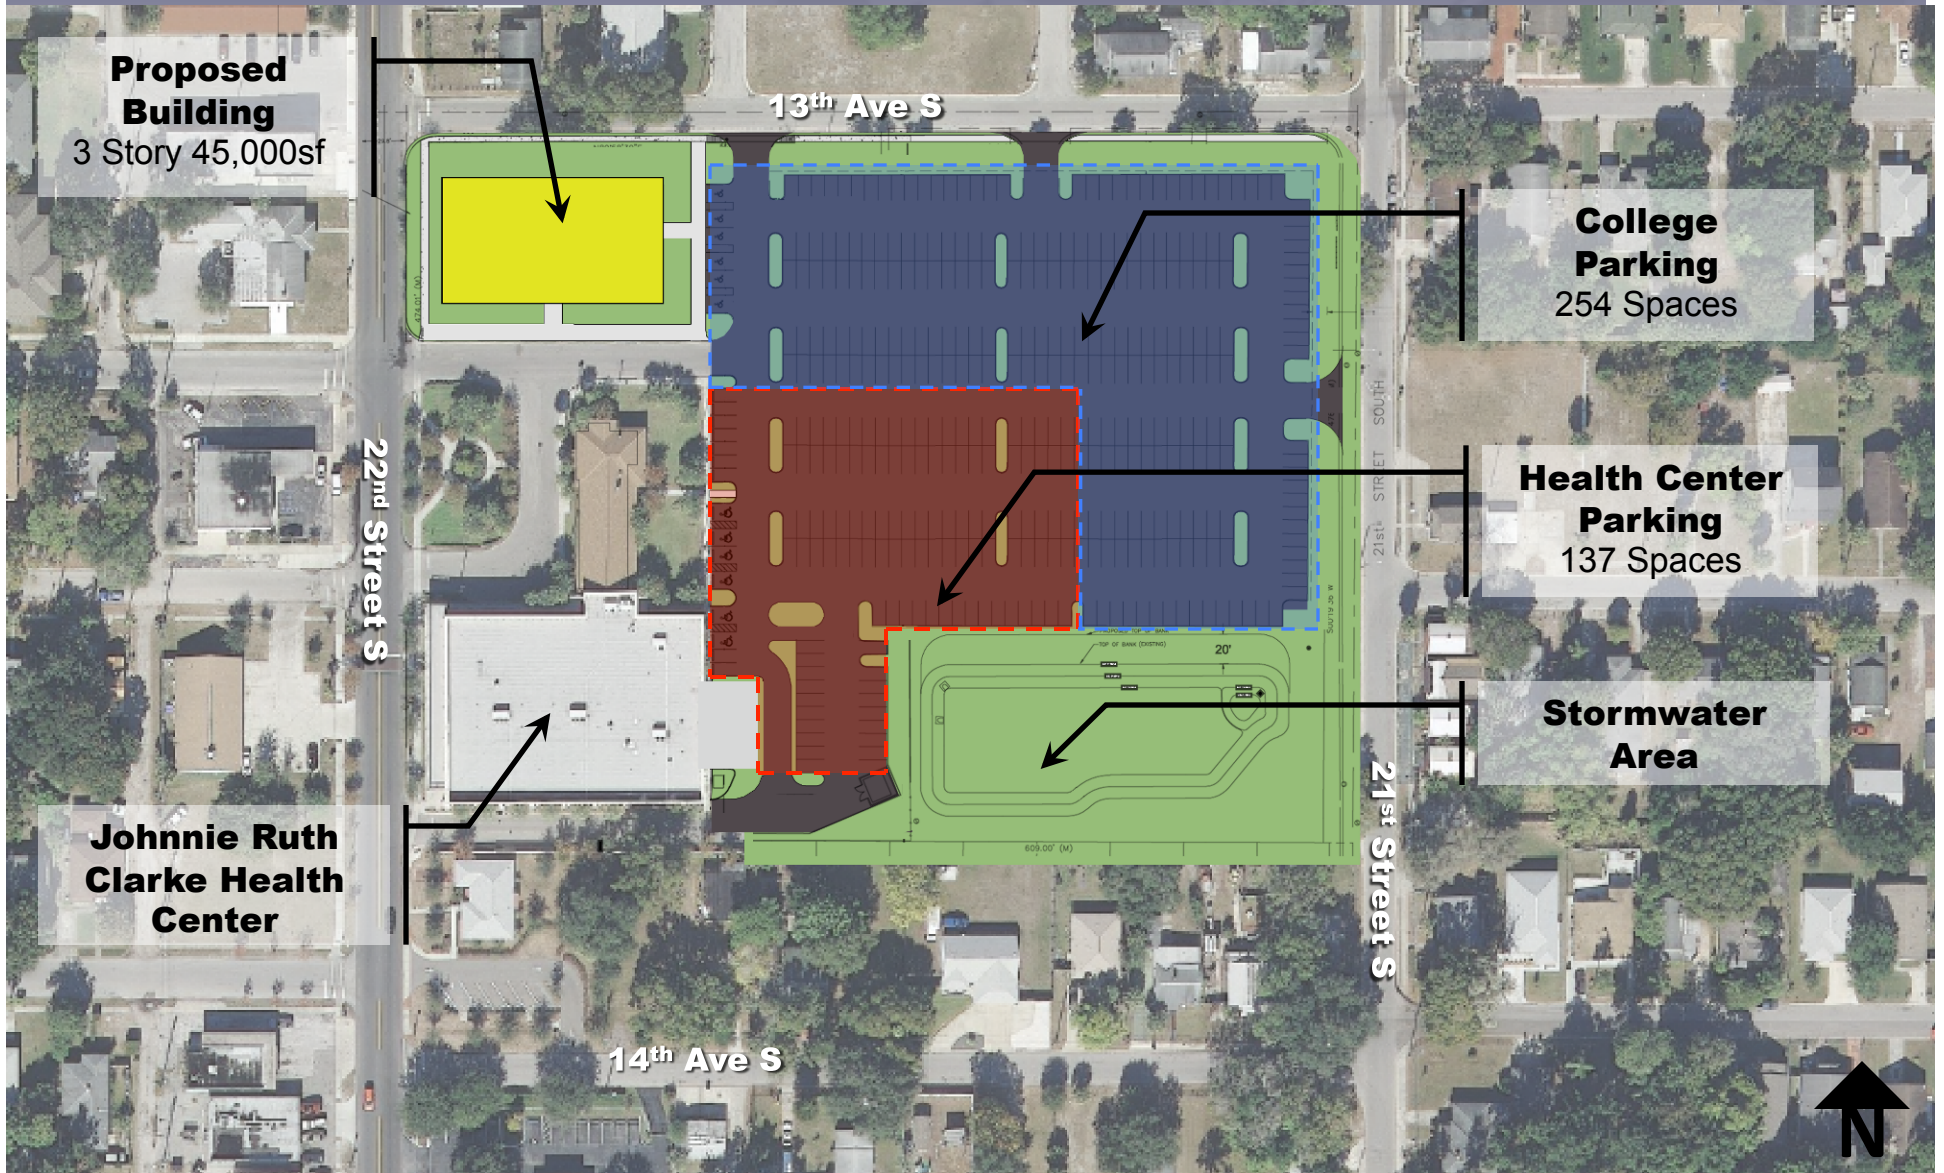



**Floor Plan Study**  
developed by  
**ARC3 Architecture**




**St. Petersburg College Midtown - First Floor Plan**

Not to Scale

Office	Circulation
Classroom	Student
Common	Building

**Floor Plan Study**  
developed by  
**ARC3 Architecture**

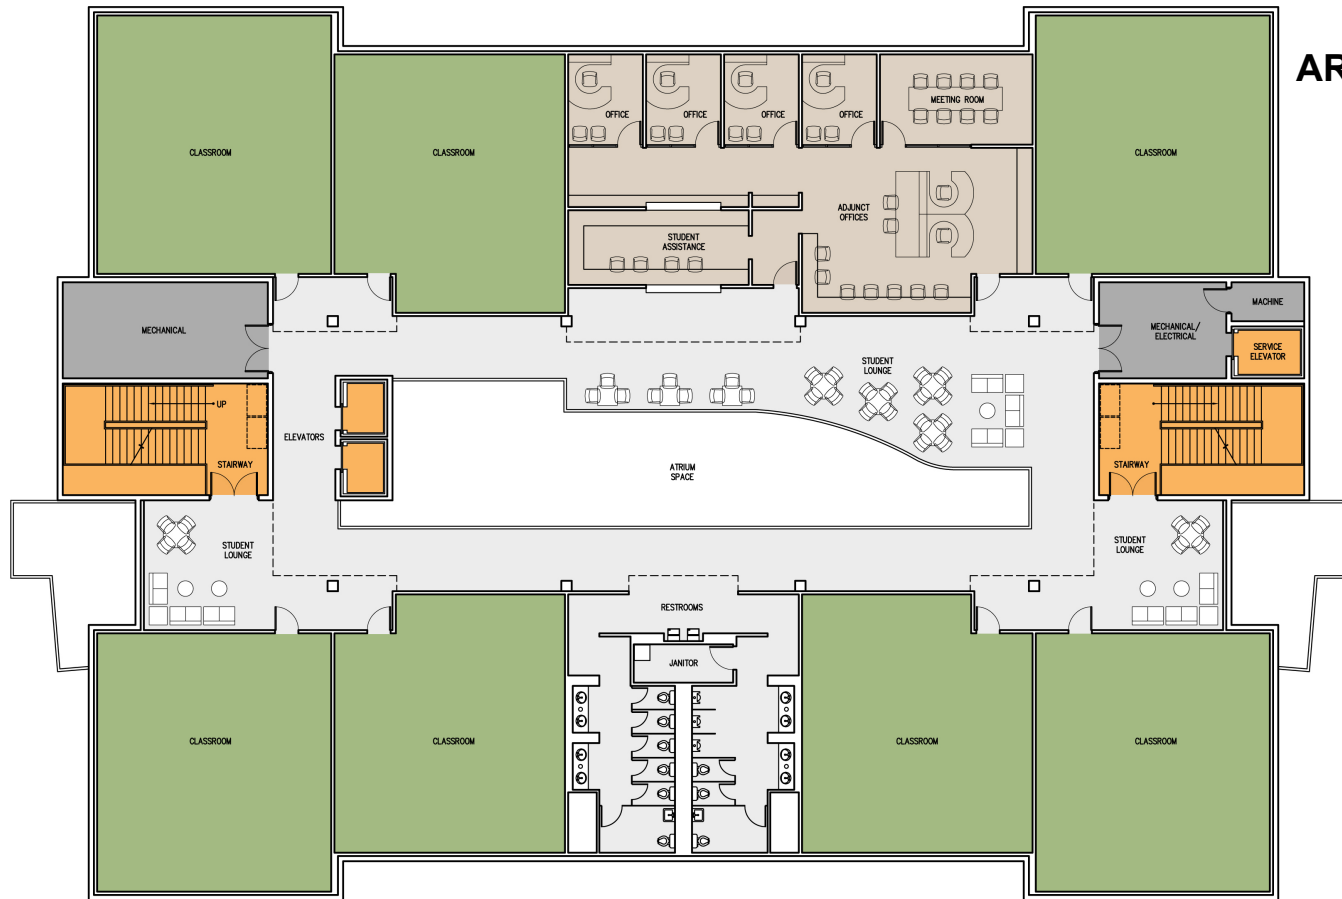


**St. Petersburg College Midtown - Second Floor Plan**

Not to Scale

Office	Circulation
Classroom	Student
Common	Building



**Floor Plan Study**  
 developed by  
**ARC3 Architecture**

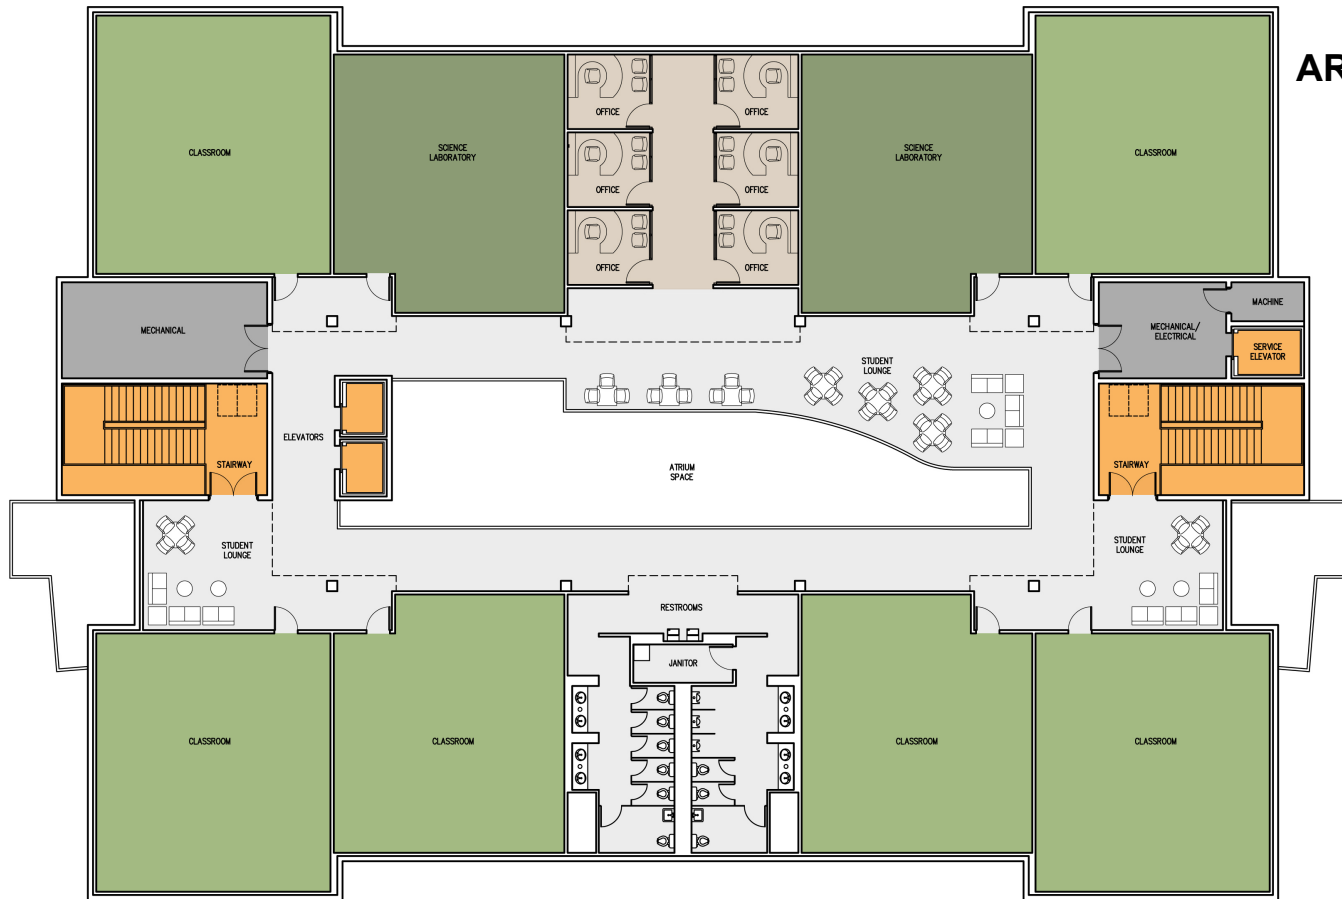

**St. Petersburg College Midtown - Third Floor Plan**

Not to Scale

Office	Circulation
Classroom	Student
Common	Building